


203,003 (설계치수)

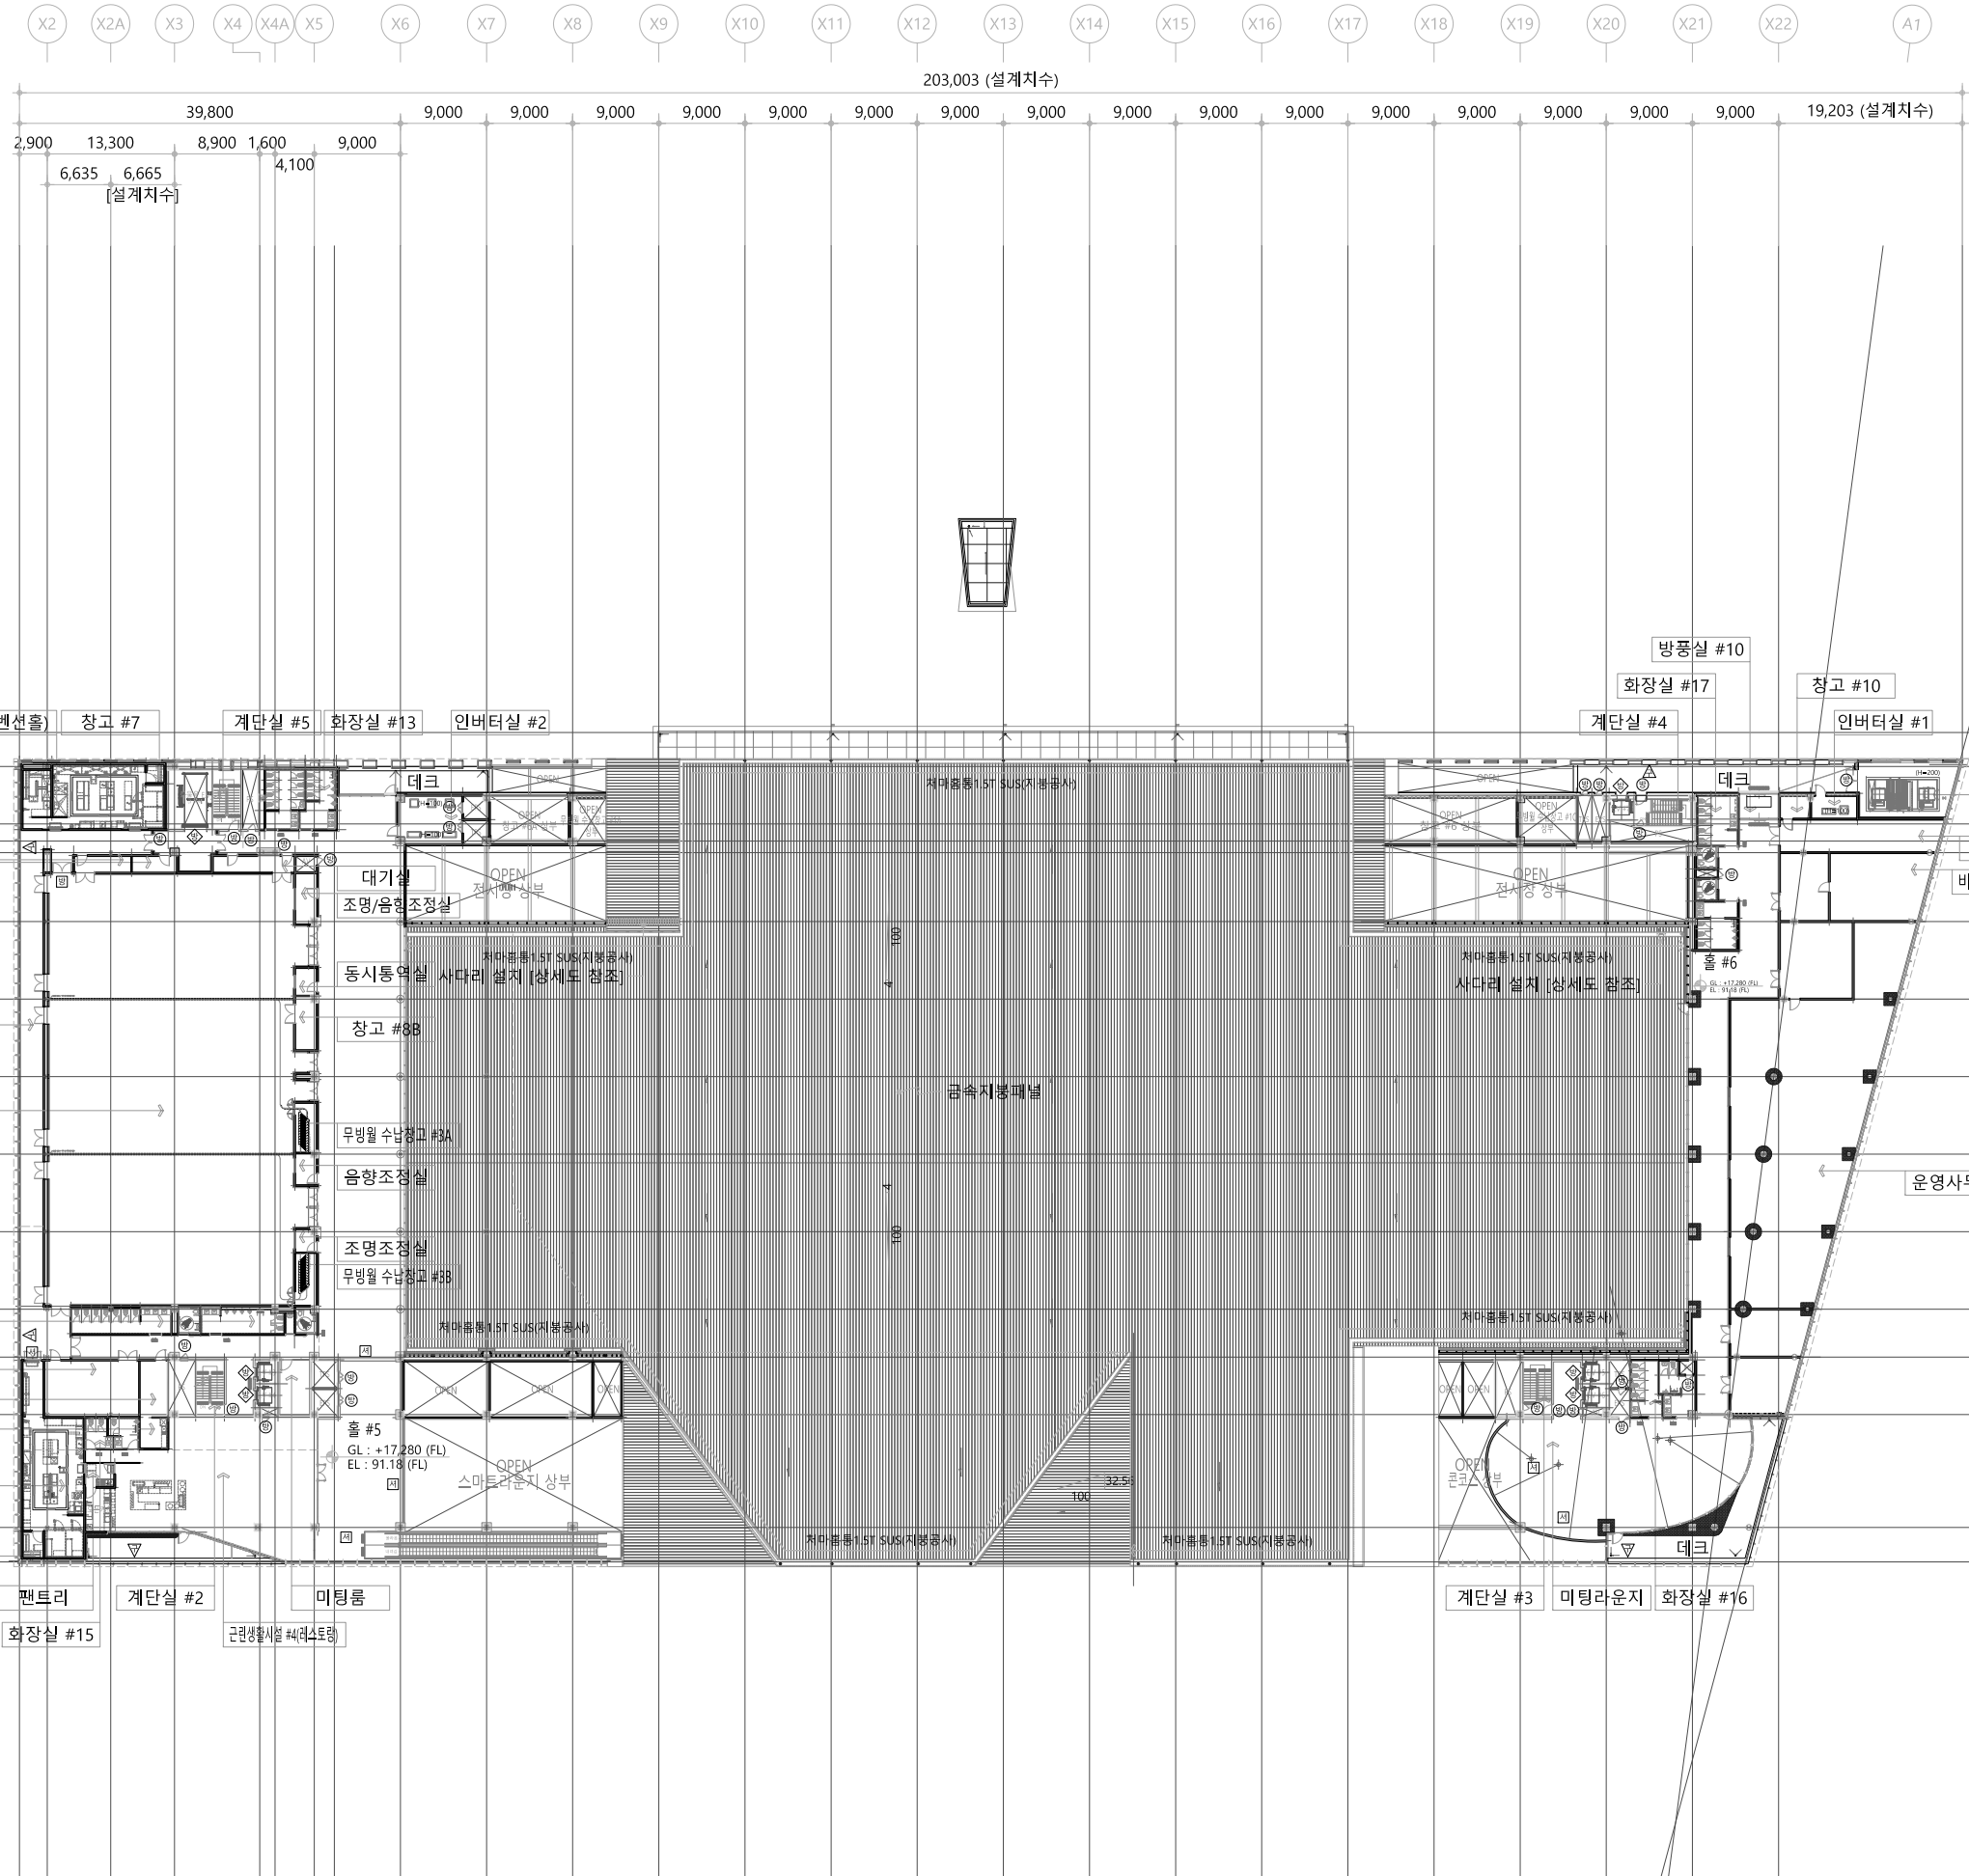

지 상 3 층 평 면 도

1
A 107

SCALE = 1 / 400(A1), 1 / 800(A3)